

REFURBISHMENT PRIORITIES

PRIORITY 1.

- PERFORMING ARTS

PRIORITY 6.


- ADMIN AND MAIN SCHOOL ENTRANCE

PRIORITY 9.


-EXTERNAL ENTRANCE AND ENLARGED WINDOW/

PRIORITY 10.


- LOWERING OF EXISTING FLOOR LEVEL TO PERFORMING ARTS AREA

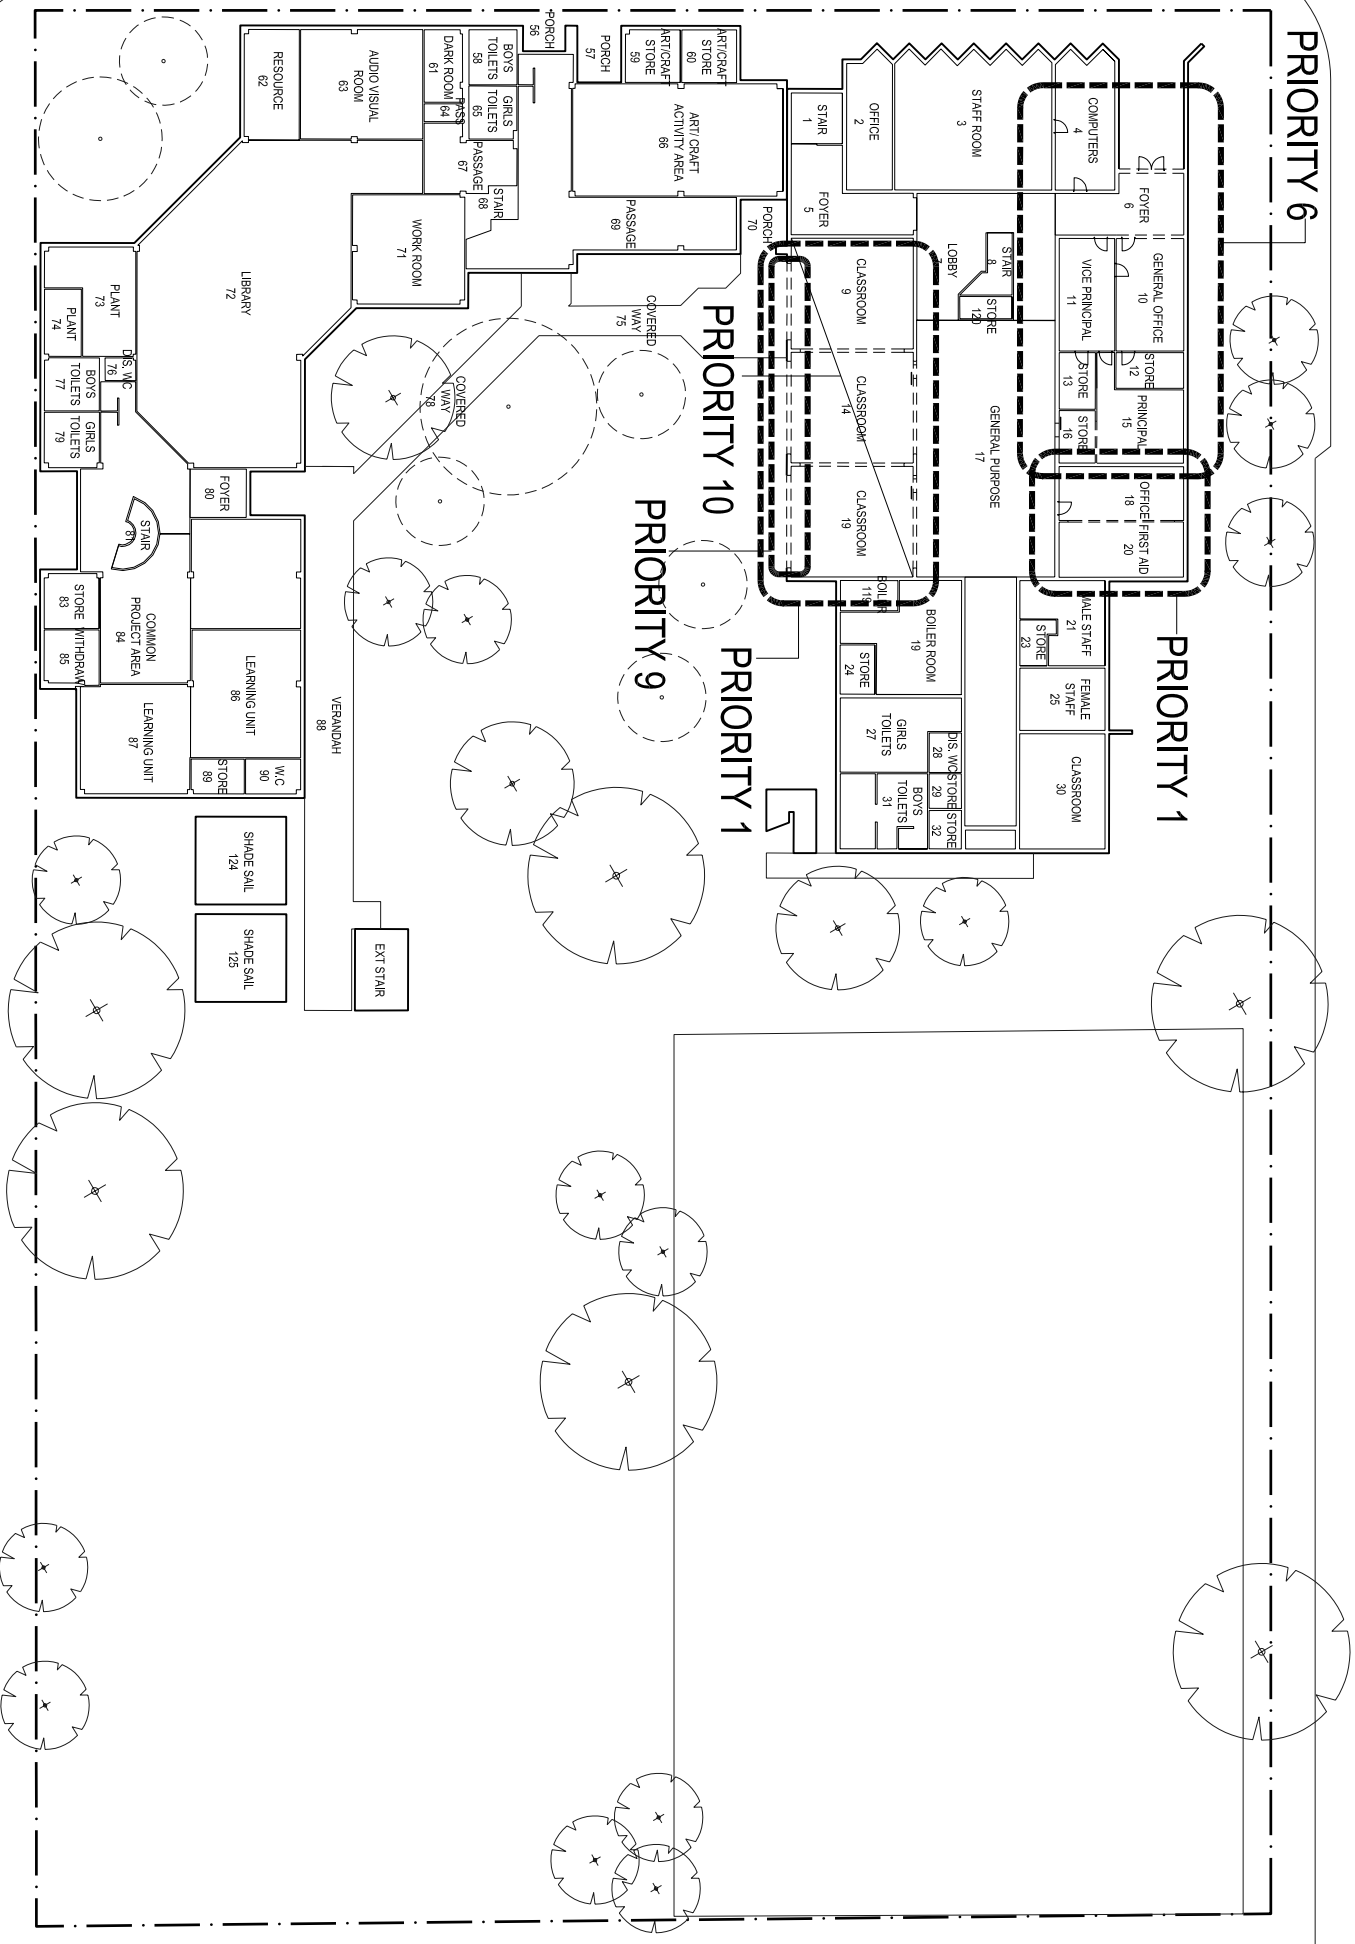

Starts

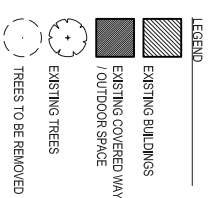

PRIORITIES 1, 6, 9 AND 10 EXISTING AND DEMOLITION PLAN

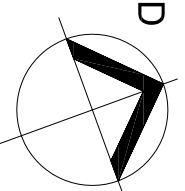

**MORELAND PRIMARY
SCHOOL**

1:500 @ A3 02-SEP-09 SL

M21028 SK 002 A